
COMMUNITY ADVISORY NOTICE

INSTALLATION OF TRUNK WATER MAINS IN W. 60TH ST.
AND THE SURROUNDING AREA

PROJECT ID: MED609(609B)

Borough: Manhattan

August 18th, 2015

CONNECTION PIT ACTIVITIES

On W.62nd Street
Beginning on or about August 24th, 2015

Beginning on/about Monday August 24th, 2015, and continuing for approximately 1-2 weeks, the NYC Department of Design and Construction (DDC) will be excavating two (2) connection pits on W.62nd Street between Columbus Avenue and Amsterdam Avenue.

WHY IS THIS WORK BEING DONE?



This work is being performed for the microtunnel pipe installation; this will assist in proper pipe alignment. Please note: All connection pit excavations will be restored upon completion.

COMMUNITY IMPACTS DURING CONNECTION PIT EXCAVATIONS

The following are temporary impacts while the work is being performed:


- Each work location will be active for only 2-4 days;
- Parking may be restricted in certain locations;
- Pedestrian access will be maintained at all times.

We appreciate your cooperation and thank you for your patience while we rebuild NYC's infrastructure.

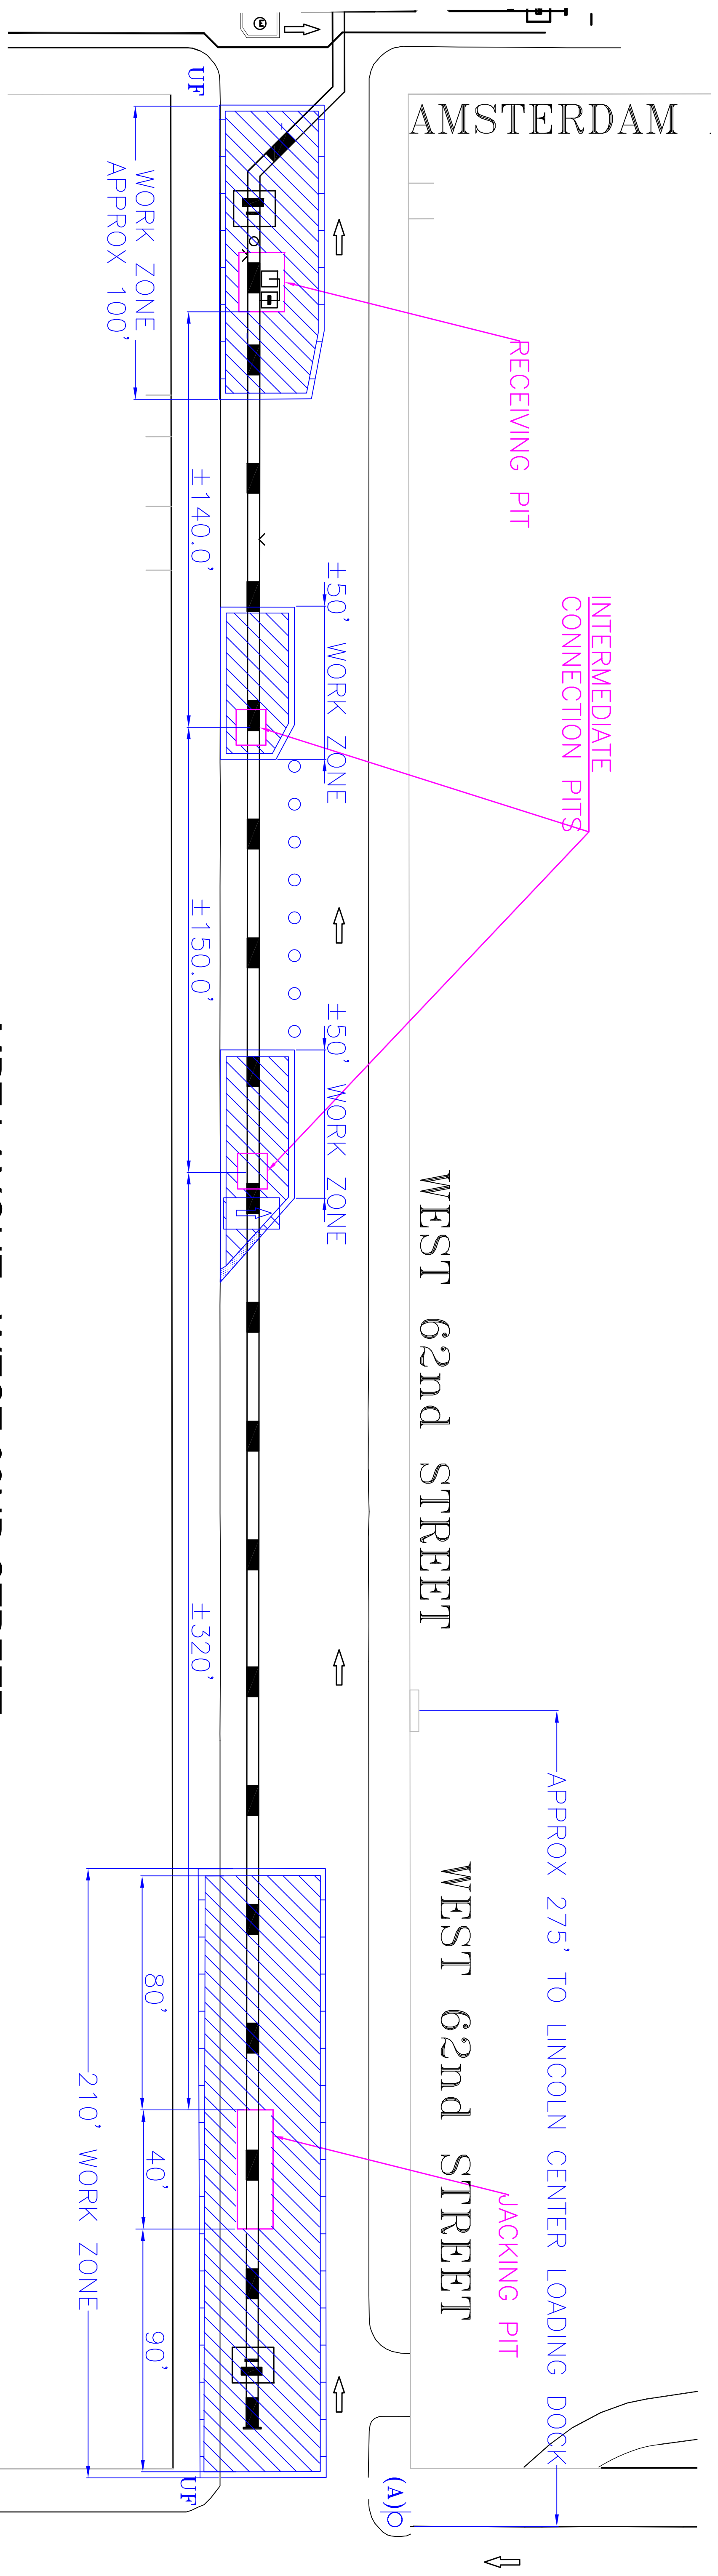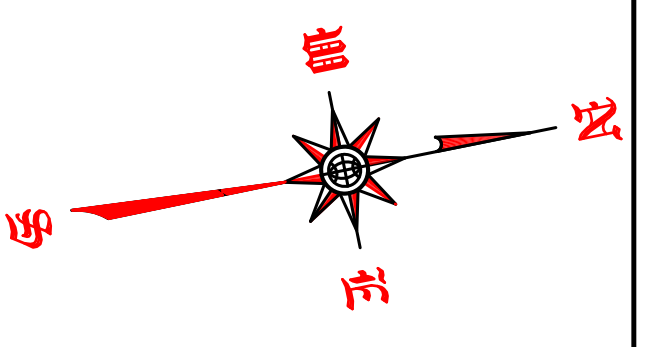

MPT LAYOUT - WEST 62ND STREET INTERMEDIATE CONNECTION PIT MPT

- NOTES:**
1. ONE PEDESTRIAN CROSSWALK MAY BE FULLY CLOSED AT A TIME WHILE POSTING SIGNS MEETING DOT SPECIFICATIONS FOR DIRECTING PEDESTRIAN TO THE OPPOSITE CROSSWALK. ALL OTHER CROSSWALKS WILL BE MAINTAINED DURING WORK HOURS.
 2. A MINIMUM 5' CLEAR SIDEWALK WILL BE MAINTAINED AT ALL TIMES.
 3. ACCESS TO DRIVEWAYS / LOADING DOCKS AND FIRE HYDRANTS WILL BE COORDINATED / MAINTAINED AT ALL TIMES.
 4. WARNING SIGNS, TRAFFIC SAFETY / ROADSIDE APPURTENANCES SHALL BE PROVIDED, INSTALLED, MAINTAINED AND REMOVED BY THE PERMITEE IN ACCORDANCE WITH "NEW YORK STATE MANUAL OF TRAFFIC CONTROL DEVICES (MUTCD)".
 5. FLAGGING PERSONNEL WILL BE MAINTAINED AS REQUIRED.
 - WORK ZONE WILL BE SET UP CONCURRENTLY WITH OTHER WORK ZONES.
 6. THE HOURS OF OPERATION ARE AS FOLLOWS:
 - ON WEST 62ND ST BETWEEN AMSTERDAM AVENUE AND COLUMBUS AVENUE, THE WORK HOURS PERMITTED ARE 7AM TO 10PM MONDAY TO FRIDAY AND 7AM TO 4PM SATURDAY / SUNDAY.
 7. ALL NOISY OPERATIONS, IN CONJUNCTION WITH LINCOLN CENTER, WILL CEASE AFTER 6PM ON MONDAY TO FRIDAY (AFTER 2PM ON SATURDAY AND SUNDAY) DURING SCHEDULED EVENTS AT LINCOLN CENTER.
 8. WORK AHEAD SIGNS TO BE PLACED 100' AHEAD OF WORK AREA.
 9. MESH WILL NOT BE INSTALLED ON FENCE UNLESS DIRECTED BY RESIDENT ENGINEER OR DDC.
 10. TAPERS WILL BE PROVIDED AS NECESSARY.
 11. MPT WILL BE ADJUSTED AS REQUIRED BY FIELD CONDITIONS AND PROGRESSION OF WORK

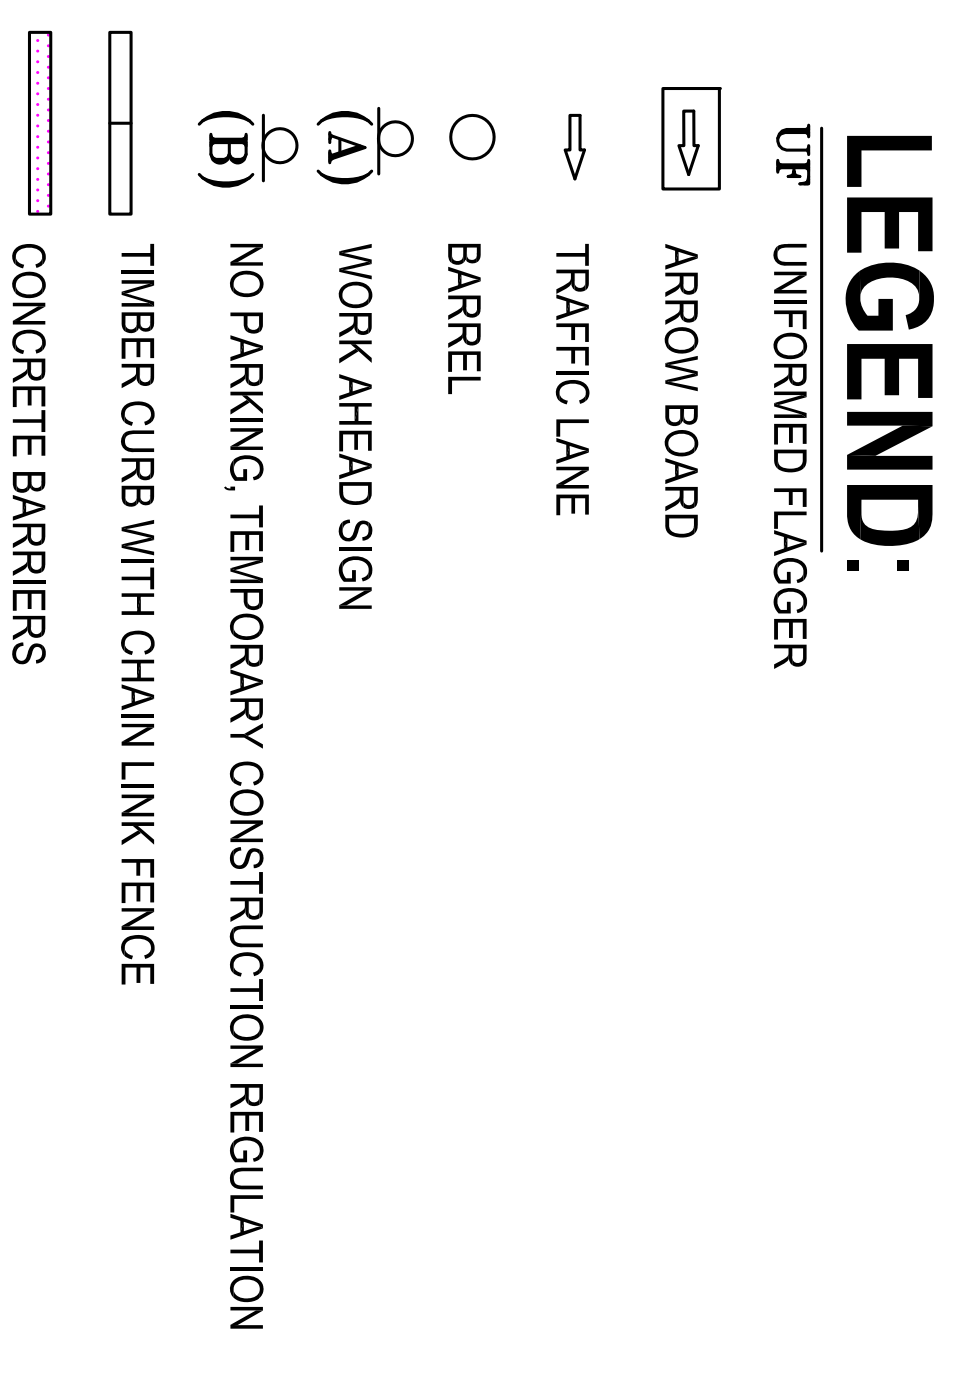

DESIGNED _____ DRAWN: KAPROUD CHECKED _____	SCALE: NOT TO SCALE CAD FILE: _____	<h1 style="margin: 0;">WATERWORKS JV</h1>	MPT LAYOUT W. 62ND BETWEEN COLUMBUS AMSTERDAM
MED609 INSTALLATION OF 48-INCH, 36-INCH, 20-INCH AND 12-INCH WATER MAINS FOR SHAFTS 24B, 25B, 27B AND 30B BOROUGH OF MANANTAN	DATE: 8/31/13 SHEET 1 OF 1		