
COMMUNITY ADVISORY NOTICE

INSTALLATION OF TRUNK WATER MAINS IN W. 60TH ST.
AND THE SURROUNDING AREA
PROJECT ID: MED609(609B)

Borough: Manhattan

January 29, 2016

Change in Traffic Pattern Notice Columbus Avenue between W. 64th Street and W. 62nd Street

EFFECTIVE TUESDAY FEBRUARY 2, 2016

To facilitate the 42" Sewer work required in Columbus Avenue, from W. 64th Street to W. 62nd Street, the New York City Department of Design and Construction (NYCDDC) has reconfigured this work site. This operation is expected to be completed in three (3) to four (4) months.


There will be (1) lane on the west side of Columbus Avenue and one (1) lane on the east side of Columbus Avenue, construction in the middle of the road. All crosswalks in the intersections of Columbus Avenue from W.64th Street to W.63rd Street will be open. The crosswalk at W.62nd Street north side will be closed to pedestrian traffic.

Please note:

- Traffic agents and uniformed flaggers will be on site to assist in the transition. Temporary closures may be necessary at times, as a safety precaution, and barrier(s) set-up is subject to change, as needed.
- Access-A-Ride Bus stop is temporarily relocated to W.62nd Street between Columbus Avenue and Amsterdam Avenue approximately 200' west of Columbus Avenue.
- MTA Bus stop at W.62nd Street is temporarily relocated to W.60th Street.

If you have any questions or concerns or would like to learn more about the project, please call Wayan Brown, the Community Construction Liaison, at (646) 738-4894 or email him at w60thstreetccl@gmail.com. During non-construction hours, please contact the New York City Government Services and Information Hotline at 311.

**We appreciate your cooperation and thank you for your patience while we
rebuild NYC's infrastructure.**

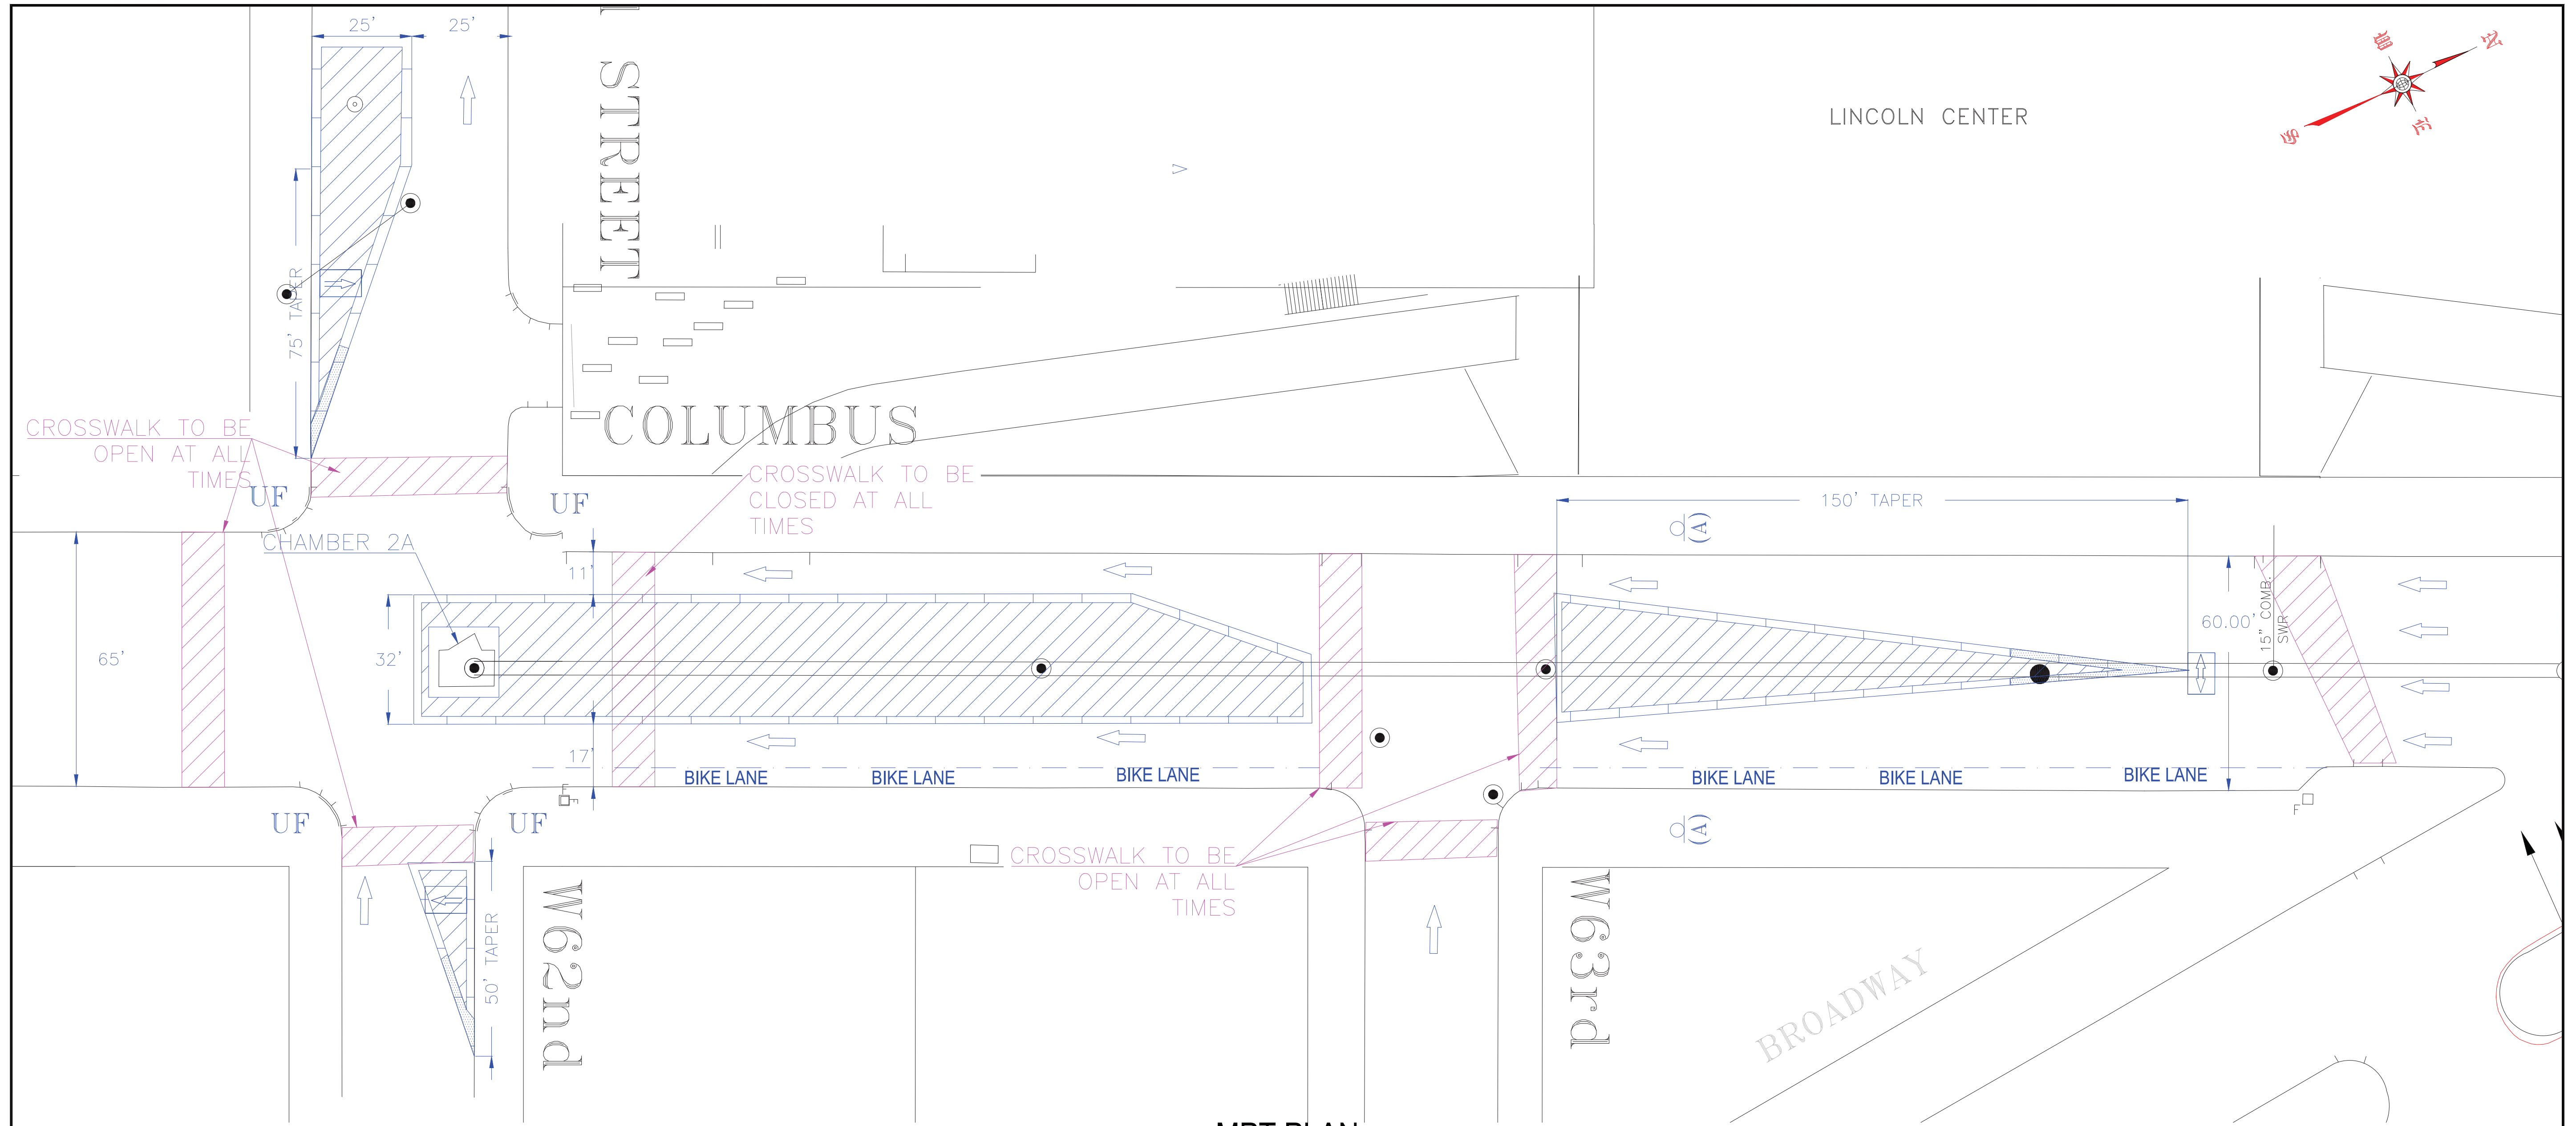

MPT PLAN
MPT CONFIGURATION ON COLUMBUS FOR SEWER WORK AND CHAMBER 2A

NOTES:

1. ONE PEDESTRIAN CROSSWALK MAY BE FULLY CLOSED AT TIME WHILE POSTING SIGNS MEETING DOT SPECIFICATIONS FOR DIRECTING PEDESTRIANS TO THE OPPOSITE CROSSWALK. OTHER CROSSWALKS WILL BE MAINTAINED DURING WORKING HOURS.
2. FLAGGING PERSONNEL WILL BE MAINTAINED AS REQUIRED. "UF" AS SHOWN IN THE MPT IS A UNIFORMED FLAGGER, WHO WILL ASSIST PEDESTRIANS DURING CROSSING.
3. A MINIMUM 5' CLEAR SIDEWALK WILL BE MAINTAINED AT ALL TIMES.
4. WARNING SIGNS, TRAFFIC SAFETY / ROADSIDE APPURTENANCES SHALL BE PROVIDED, INSTALLED, MAINTAINED AND REMOVED BY THE PERMITEE IN ACCORDANCE WITH "NEW YORK STATE MANUAL OF TRAFFIC CONTROL DEVICES (MUTCD)".
5. SET UP MPT SCENARIO AS SHOWN IN ACCORDANCE WITH DOT REGULATIONS:
 - 5.1. TWO-11 FT LANES OF TRAFFIC SHALL BE MAINTAINED. TRAFFIC WILL BE SHIFTED AS REQUIRED BY WORK LOCATIONS
6. THE HOURS OF OPERATION ARE AS FOLLOWS:
 - 6.1. ON COLUMBUS AVENUE BETWEEN 61ST AND 63RD, THE WORK HOURS PERMITTED ARE FROM 7AM TO 4PM MONDAY TO FRIDAY AND 8AM TO 4PM SATURDAY AND SUNDAY
7. WORK WILL BE COORDINATED WITH LINCOLN CENTER
8. "WORK AHEAD" SIGNS TO BE PLACED 100' AHEAD OF WORK AREA
9. MESH WILL NOT BE INSTALLED ON FENCE UNLESS DIRECTED BY RESIDENT ENGINEER OR DDC.
10. MPT SHALL BE ADJUSTED AS NEEDED BY FIELD CONDITIONS

LEGEND:

- UF UNIFORMED FLAGGER
- ARROW BOARD
- TRAFFIC LANE
- BARREL
- (A) WORK AHEAD SIGN
- (B) NO PARKING, TEMPORARY CONSTRUCTION REGULATION
- TIMBER CURB WITH CHAIN LINK FENCE
- CONCRETE BARRIERS
- PEDESTRIAN WALKING PATHS

NO.	DATE	DESCRIPTIONS	BY	APPR'D
REVISIONS				
MED609				
INSTALLATION OF 48-INCH, 36-INCH, 20-INCH AND 12-INCH WATER MAINS FOR SHAFTS 24B, 25B, 27B AND 30B				
BOROUGH OF MANHATTAN				
MED609	DATE: 1/8/16	SHEET 1 OF 1		

DESIGNED _____	SCALE AS SHOWN
DRAWN K.JPPOLITO	
CHECKED _____	CADD FILE _____

WATERWORKS JV

MPT PLAN - MPT CONFIGURATION ON COLUMBUS